



©2010 Arqiva
 All rights reserved. No part of this publication may be reproduced, stored in a retrieval system or transmitted in any form or by any means (Electronic, Mechanical, Photocopying, Recording or otherwise), without the prior written consent of the Company.

NOTES
 BASED UPON ORDNANCE SURVEY DIGITAL DATA WITH THE PERMISSION OF THE CONTROLLER OF HER MAJESTY'S STATIONARY OFFICE, © CROWN COPYRIGHT. LICENCE NO. 100044560

O.S. LANDRANGER MAP No. 159

CONTRACTOR:- HF COMMS
 CONSULTANT:- HARLEQUIN GROUP
 RUTLAND HOUSE
 5 ALLEN ROAD
 LIVINGSTON
 EH54 6TQ
 ENGINEER:- R. NICOLL
 01506 462174
 r.nicoll@harlequin-group.com
 DRAWING MANAGER:- P.FERGUSON
 0141 4299361
 paul.ferguson@hfcomms.com

PROJ No			
PROJ No			
PROJ No			
PROJ No			
PROJ No	158098		
.A	PLANNING ISSUE	03/11/14	
ISS	REVISION	DATE	DRN APP



Crawley Court, Winchester, Hampshire, SO21 2QA
 Tel. 01962 823434, Fax. 01962 822378

SITE No **304448**
 MIP_SWA3014
 BEECHES FARM
 HORTON
 SWANSEA
 SA3 1LW


NGR **SS 47620 86550**
 OS GRID **247620 186550**

TITLE
 LOCATION PLAN


SCALE **SEE DRAWING**

DRAWN **27/10/14**
 APPROVED

DRG No. **304448-00-004-ML001** Sheet 1 of 1 Rev **.A**

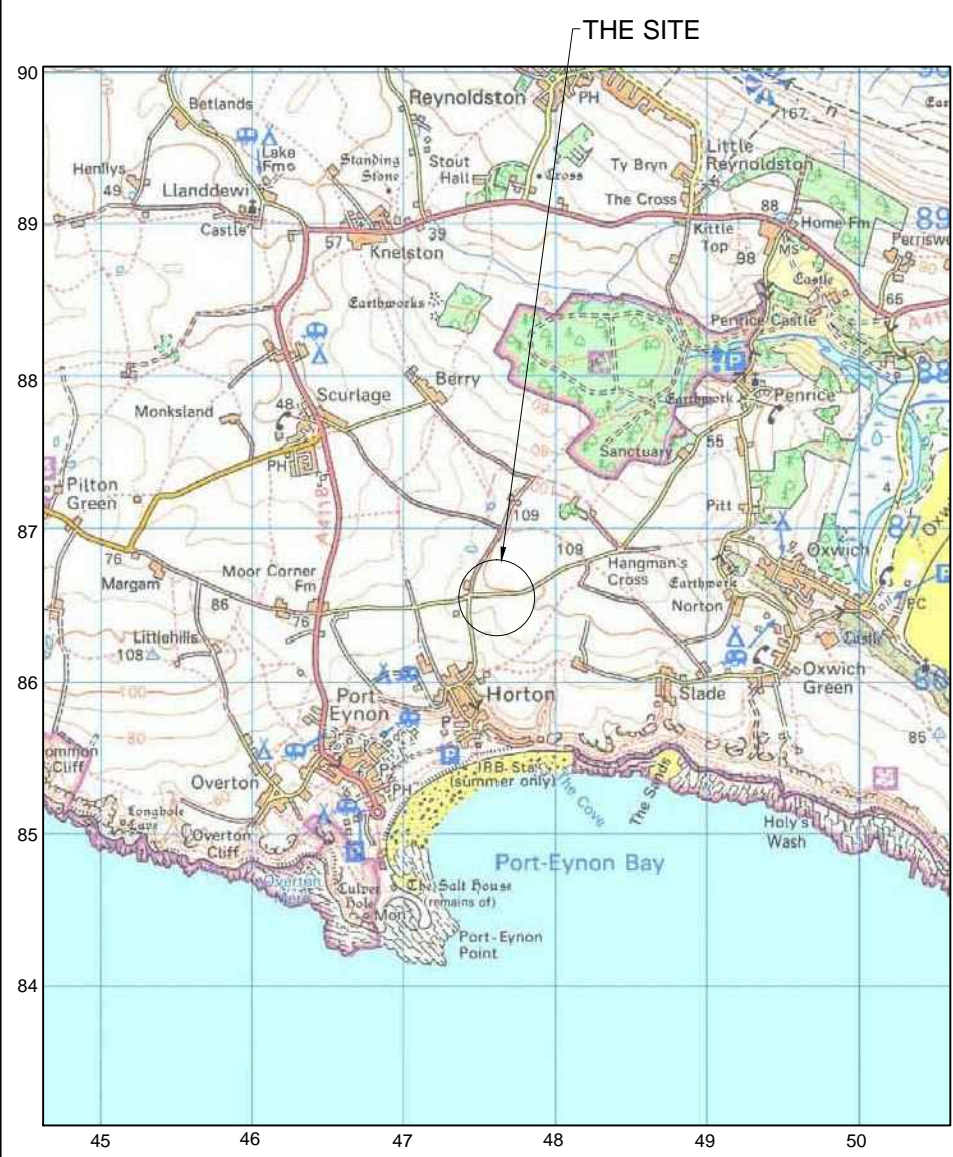

LOCATION PLAN
 SCALE 1:50,000

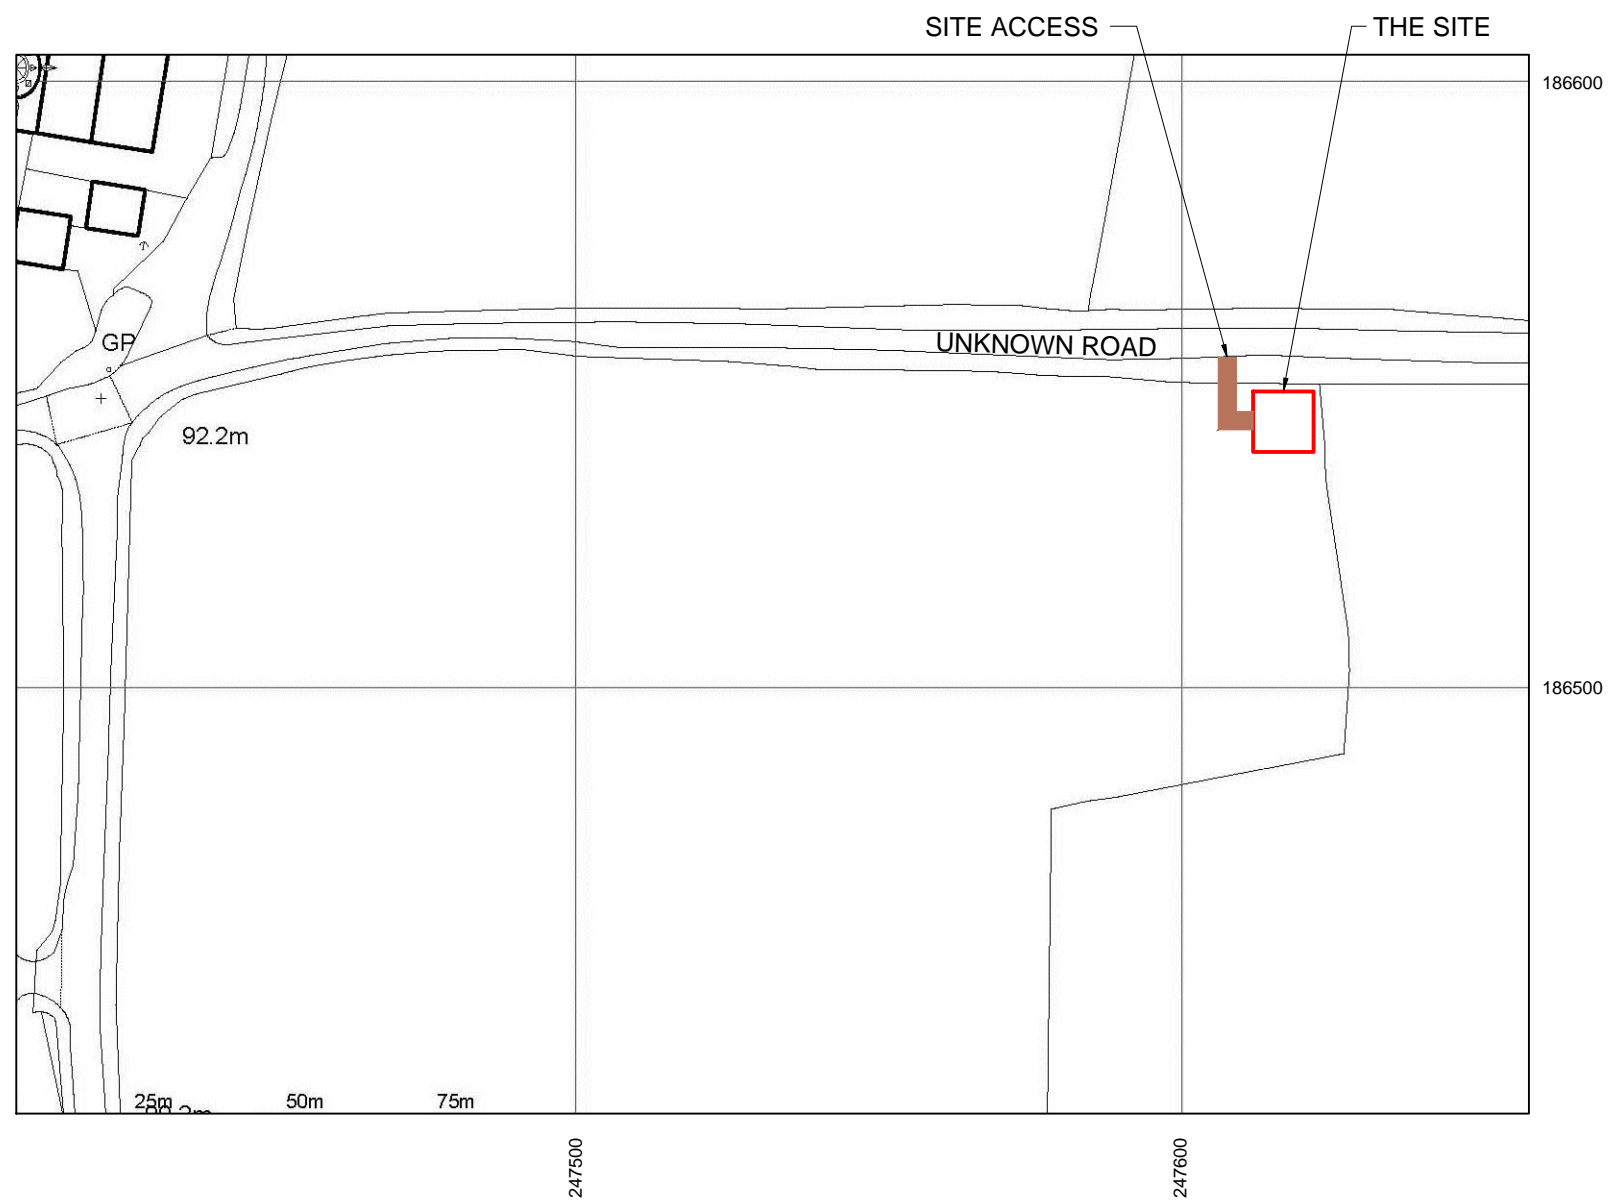

LOCATION PLAN
 SCALE 1:1250